




If you have a question, scan here!

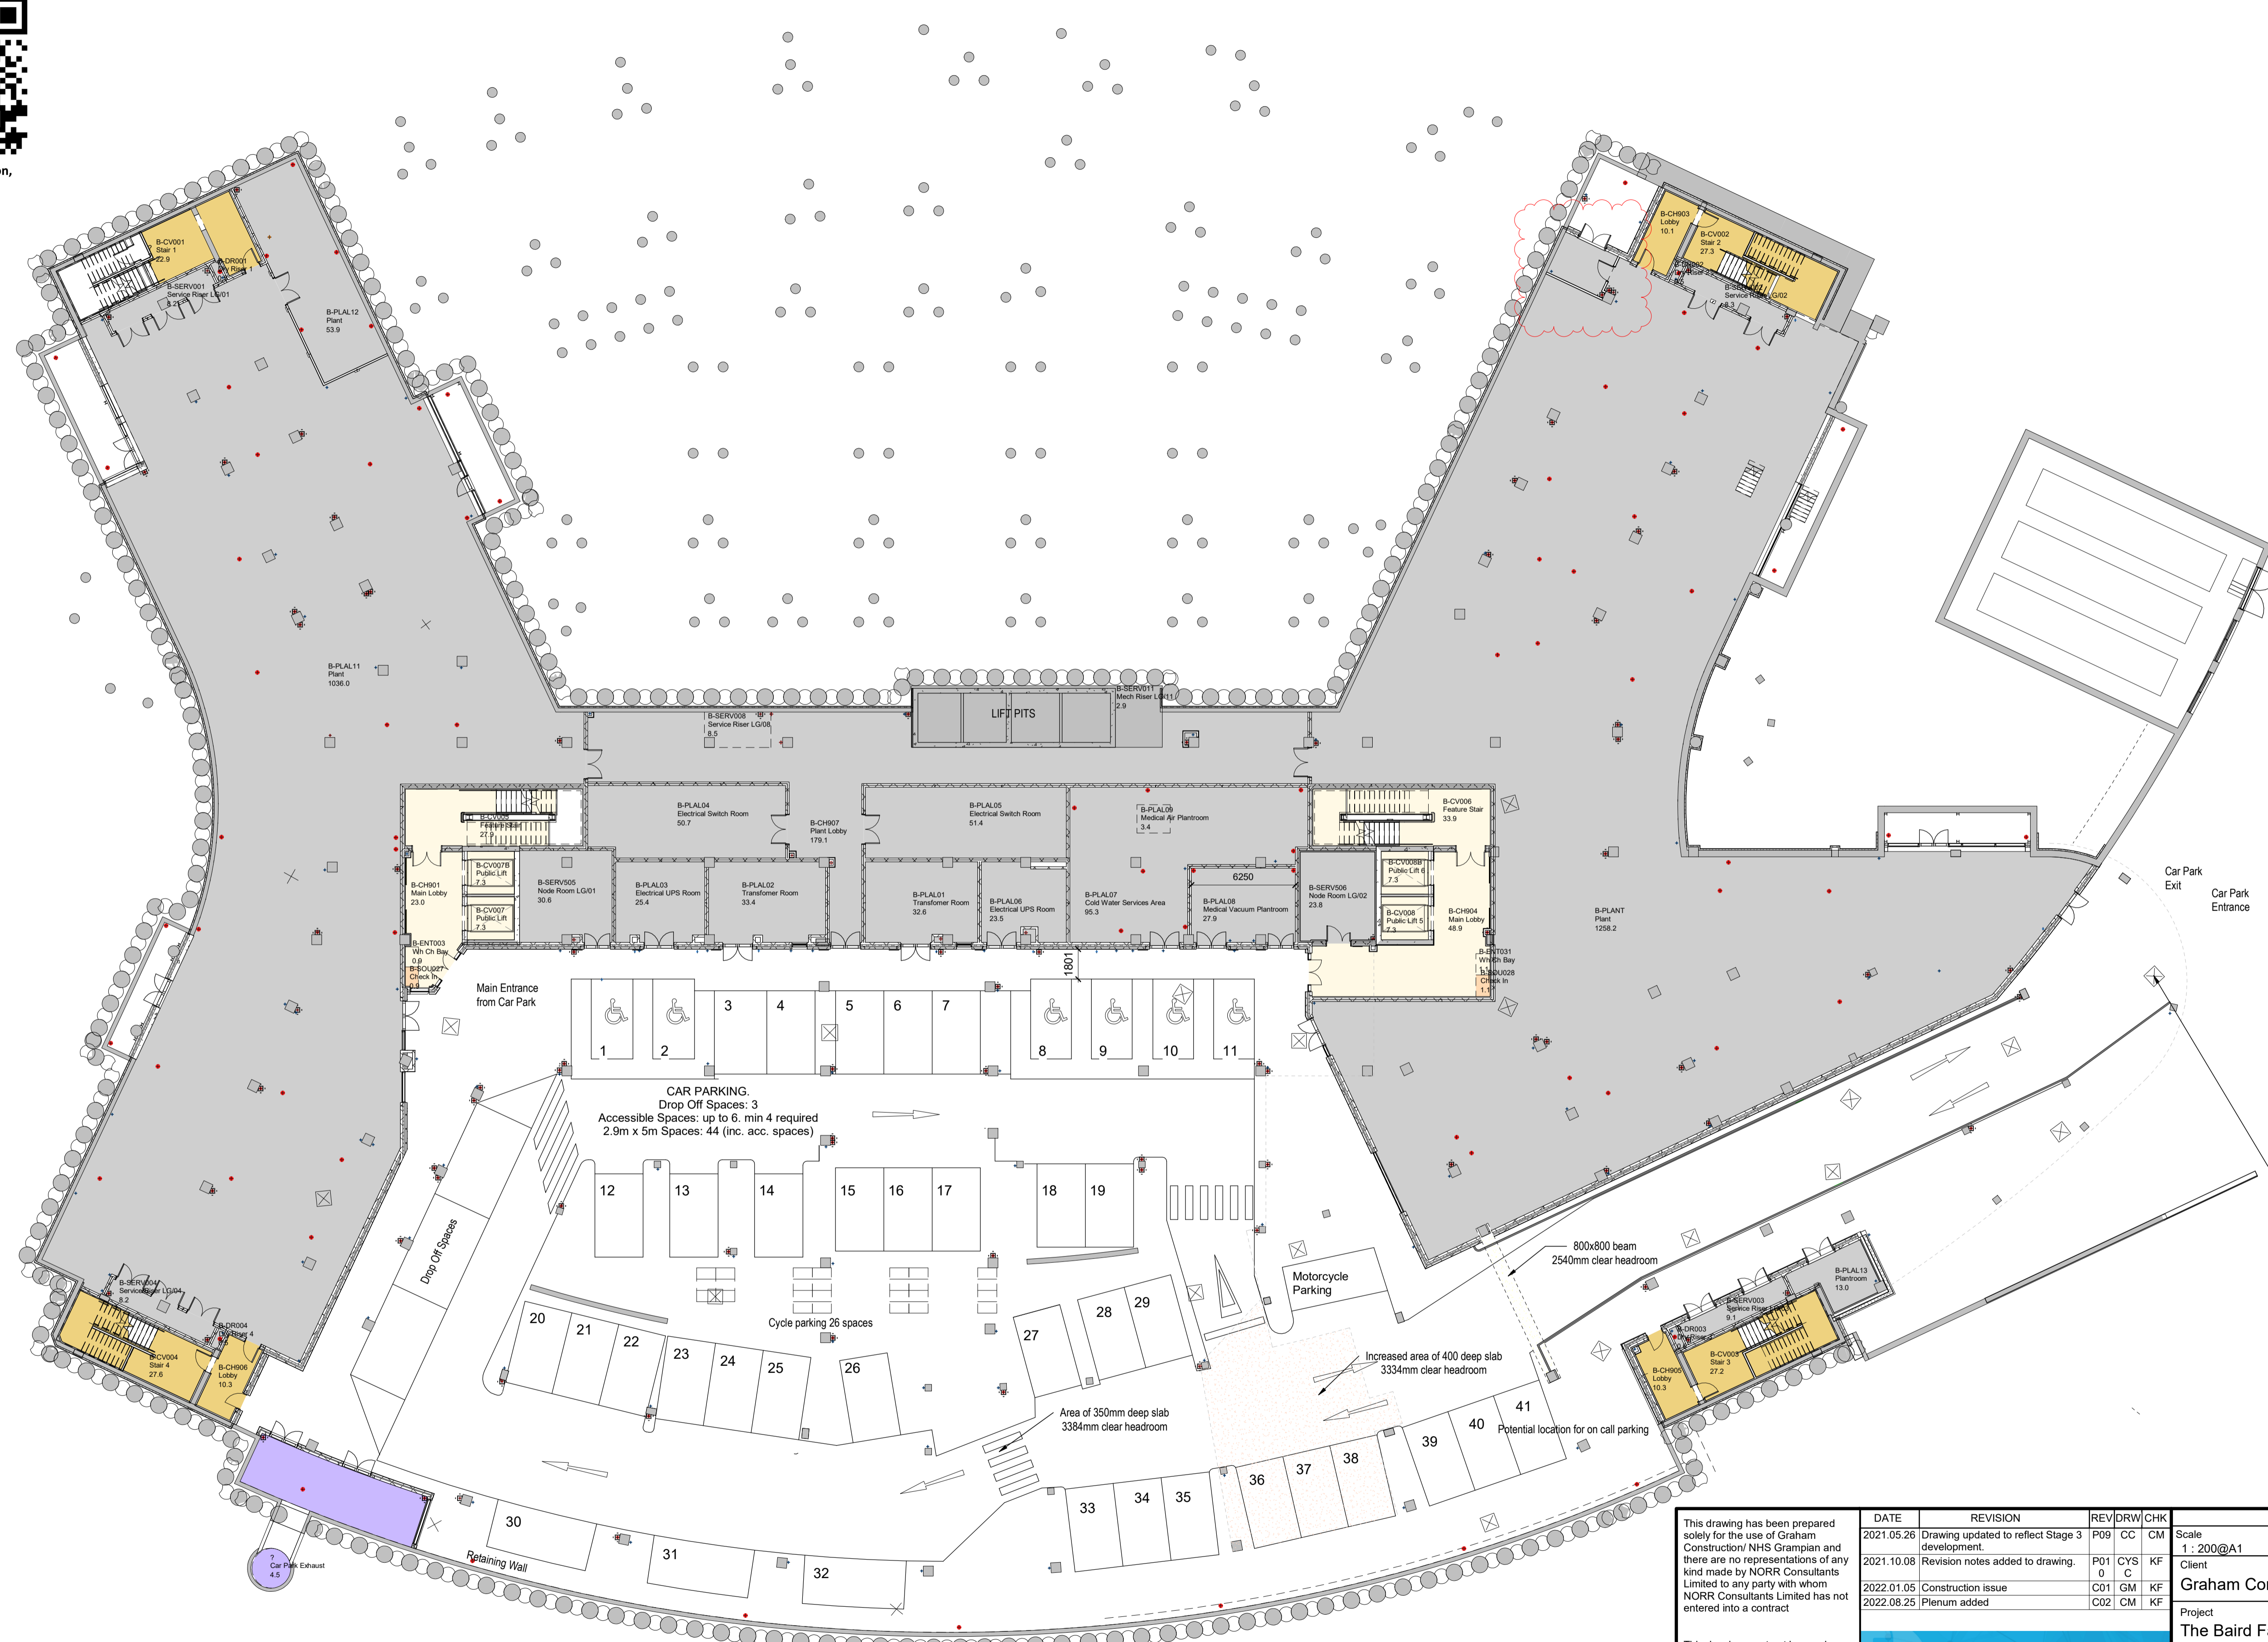

Department Legend

- ACRM
- ADMINISTRATION
- BIRTHING
- BREAST OPD
- CMU
- CONTROLLED CIRCULATION
- ENT
- EPAU
- EXTERNAL SERVICE AREA
- FM Hub
- FOETAL MEDICINE
- FR BLIND
- good
- GYNAE & BREAST INPATIENT UNIT
- GYNAE OPD
- HEALTH RECORDS
- HOTEL
- INDUCTION SUITE
- MAIN ENTRANCE
- MATERNITY
- MATERNITY OPD
- MEDICAL GAS STORE
- MRI
- NEONATAL
- OVERNIGHT STAY
- PLANT
- PLANT
- PUBLIC CIRCULATION
- RESEARCH & TEACHING
- SANCTUARY
- SHARED OPD
- STAFF FACILITIES
- THEATRE
- TRIAGE
- ULTRASOUND
- White Space

A sacrificial type "hanging bump rail" indicating the car park maximum vehicle height. Location to allow any oversized vehicles to make a 'U' turn without compromising the road system.

CAR PARKING.
Drop Off Spaces: 3
Accessible Spaces: up to 6, min 4 required
2.9m x 5m Spaces: 44 (inc. acc. spaces)

Cycle parking 26 spaces

Motorcycle Parking

Increased area of 400 deep slab
3334mm clear headroom

Area of 350mm deep slab
3384mm clear headroom

800x800 beam
2540mm clear headroom

Potential location for on call parking

This drawing has been prepared solely for the use of Graham Construction/ NHS Grampian and there are no representations of any kind made by NORR Consultants Limited to any party with whom NORR Consultants Limited has not entered into a contract

This drawing must not be used, reproduced or revised without written permission.

This drawing shall not be used for construction purposes until the "CONSTRUCTION" status appears under the Sheet Status.

Constructors must only work to figured dimensions which are to be checked on site. Do not scale from hard copy drawings

DATE	REVISION	REV	DRW	CHK
2021.05.26	Drawing updated to reflect Stage 3 development.	P09	CC	CM
2021.10.08	Revision notes added to drawing.	P01	CYS	KF
2022.01.05	Construction issue	C01	GM	KF
2022.08.25	Plenum added	C02	CM	KF

The Baird Family Hospital
The ANCHOR Centre
Project


GRAHAM
NHS
Grampian

NORR
NORR Consultants Limited.
An Ingenium International Company
Skypark 5, Suite 1A, 45 Finnieston Street,
Glasgow, G3 8JU Scotland, UK
norr.com

Scale 1: 200@A1	Drawn KF	Date 2018.09.11
Client Graham Construction/ NHS Grampian		
Project The Baird Family Hospital		
Drawing Title 1-200 Lower Ground Floor Plan		
Sheet Status A - FOR CONSTRUCTION		
Project No. IAGG20-0069		
Drawing No. N106H-NOR-XX-LG-DR-A-00001	Rev. C02	

Department Legend

- ACRM
- ADMINISTRATION
- BIRTHING
- BREAST OPD
- CMU
- CONTROLLED CIRCULATION
- ENT
- EPAU
- EXTERNAL SERVICE AREA
- FM Hub
- FOETAL MEDICINE
- FR BLIND
- gopd
- GYNAE & BREAST INPATIENT UNIT
- GYNAE OPD
- HEALTH RECORDS
- HOTEL
- INDUCTION SUITE
- MAIN ENTRANCE
- MATERNITY
- MATERNITY OPD
- MEDICAL GAS STORE
- MRI
- NEONATAL
- OVERNIGHT STAY
- PLANT
- PUBLIC CIRCULATION
- RESEARCH & TEACHING
- SANCTUARY
- SHARED OPD
- STAFF FACILITIES
- THEATRE
- TRIAGE
- ULTRASOUND
- White Space

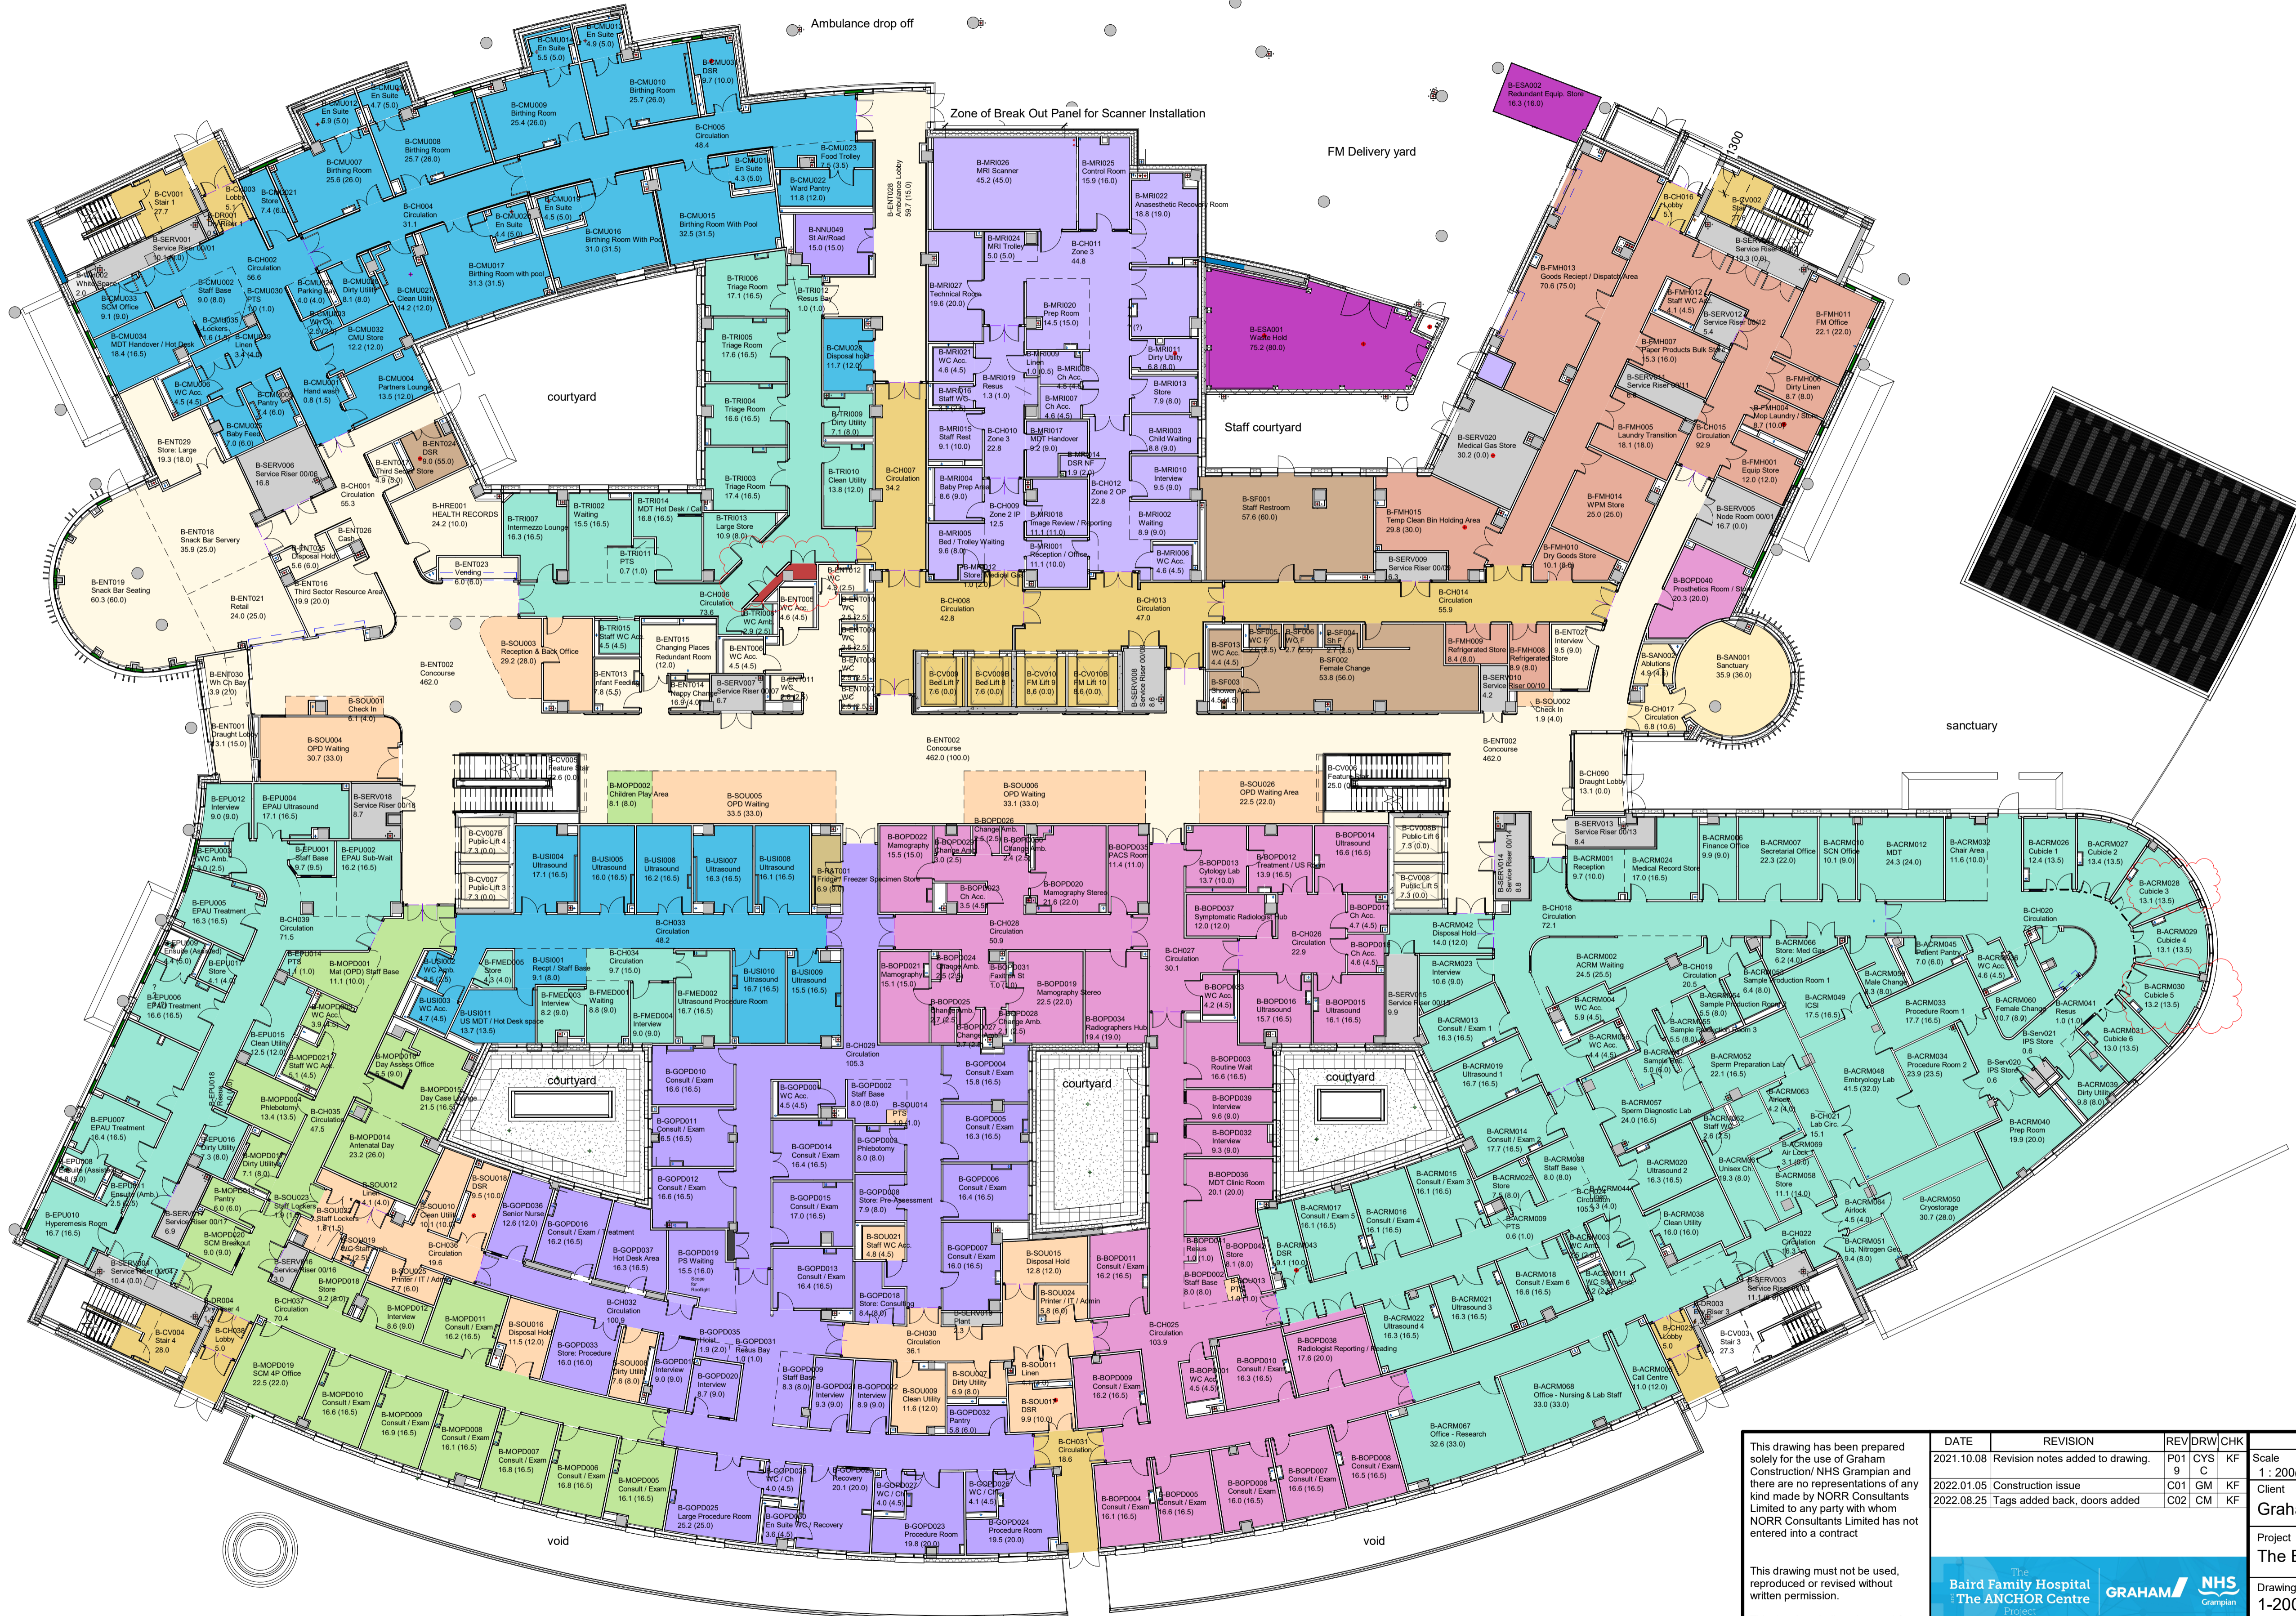

This drawing has been prepared solely for the use of Graham Construction/ NHS Grampian and there are no representations of any kind made by NORR Consultants Limited to any party with whom NORR Consultants Limited has not entered into a contract

This drawing must not be used, reproduced or revised without written permission.

This drawing shall not be used for construction purposes until the "CONSTRUCTION" status appears under the Sheet Status. Contractors must only work to figured dimensions which are to be checked on site. Do not scale from hard copy drawings

DATE	REVISION	REV	DRW	CHK	Scale	Drawn	Date
2021.10.08	Revision notes added to drawing.	P01	CYS	KF	1: 200@A1	KF	2018.06.22
2022.01.05	Construction issue	C01	GM	KF			
2022.08.25	Tags added back, doors added	C02	CM	KF			


Graham Construction/ NHS Grampian	
Project The Baird Family Hospital	
Drawing Title 1-200 Ground Floor Plan	
Sheet Status A - FOR CONSTRUCTION	Project No. IAGG20-0069
Drawing No. N106H-NOR-XX-00-DR-A-00001	Rev. C02



If you have a question, scan here!

Department Legend

- ACRM
- ADMINISTRATION
- BIRTHING
- BREAST OPD
- CMU
- CONTROLLED CIRCULATION
- ENT
- EPAU
- EXTERNAL SERVICE AREA
- FM Hub
- FOETAL MEDICINE
- FR BLIND
- gopd
- GYNAE & BREAST INPATIENT UNIT
- GYNAE OPD
- HEALTH RECORDS
- HOTEL
- INDUCTION SUITE
- MAIN ENTRANCE
- MATERNITY
- MATERNITY OPD
- MEDICAL GAS STORE
- MRI
- NEONATAL
- OVERNIGHT STAY
- PLANT
- Public
- PUBLIC CIRCULATION
- RESEARCH & TEACHING
- SANCTUARY
- SHARED OPD
- STAFF FACILITIES
- THEATRE
- TRIAGE
- ULTRASOUND
- White Space

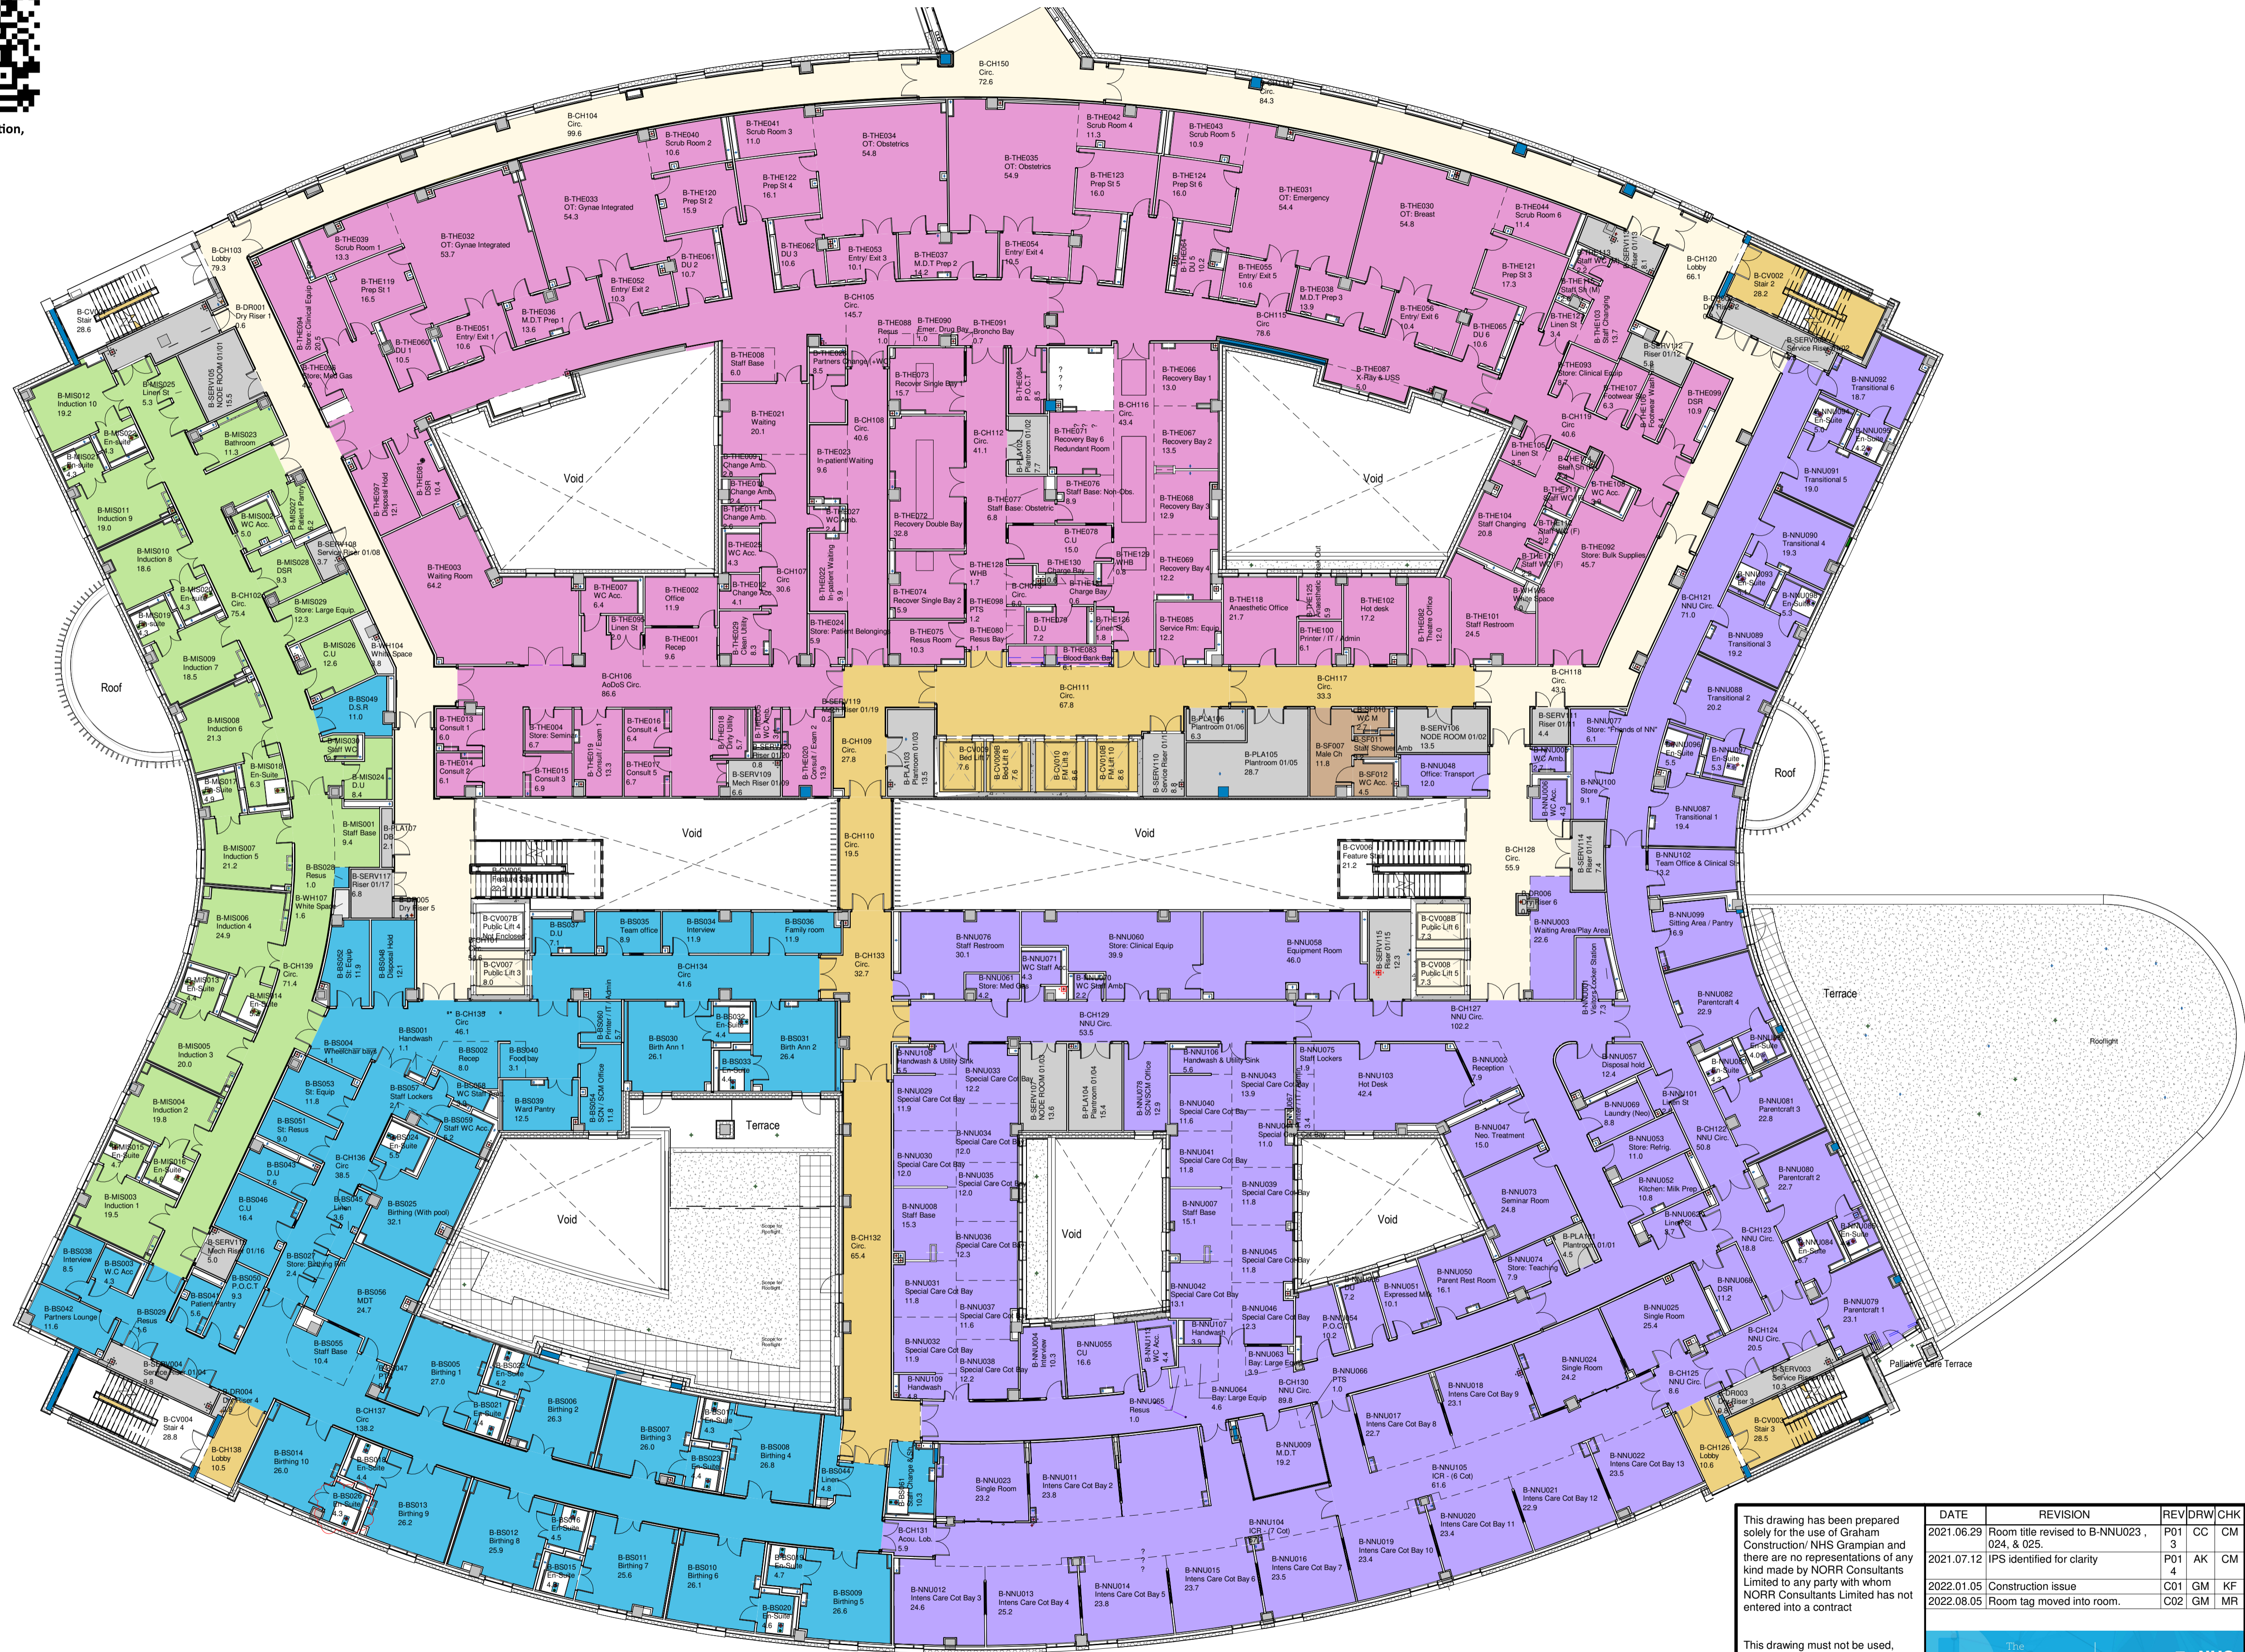

This drawing has been prepared solely for the use of Graham Construction/ NHS Grampian and there are no representations of any kind made by NORR Consultants Limited to any party with whom NORR Consultants Limited has not entered into a contract

This drawing must not be used, reproduced or revised without written permission.

This drawing shall not be used for construction purposes until the "CONSTRUCTION" status appears under the Sheet Status.

Constructors must only work to figured dimensions which are to be checked on site. Do not scale from hard copy drawings


DATE	REVISION	REV	DRW	CHK
2021.06.29	Room title revised to B-NNU023, 024, & 025.	P01	CC	CM
2021.07.12	IPS identified for clarity	P01	AK	CM
2022.01.05	Construction issue	C01	GM	KF
2022.08.05	Room tag moved into room.	C02	GM	MR

Scale	1 : 200@A1	Drawn	KF	Date	22/06/2018
Client	Graham Construction/ NHS Grampian				
Project	The Baird Family Hospital				
Drawing Title	1-200 First Floor Plan				
Sheet Status	A - FOR CONSTRUCTION				
Project No.	IAGG20-0069				
Drawing No.	N106H-NOR-XX-01-DR-A-00001				
Rev.	C02				

NORR
 NORR Consultants Limited.
 An Ingenuity International Company
 Skypark 5, Suite 1A, 45 Finnieston Street,
 Glasgow, G3 8JL Scotland, UK
 norr.com



If you have a question, scan here!

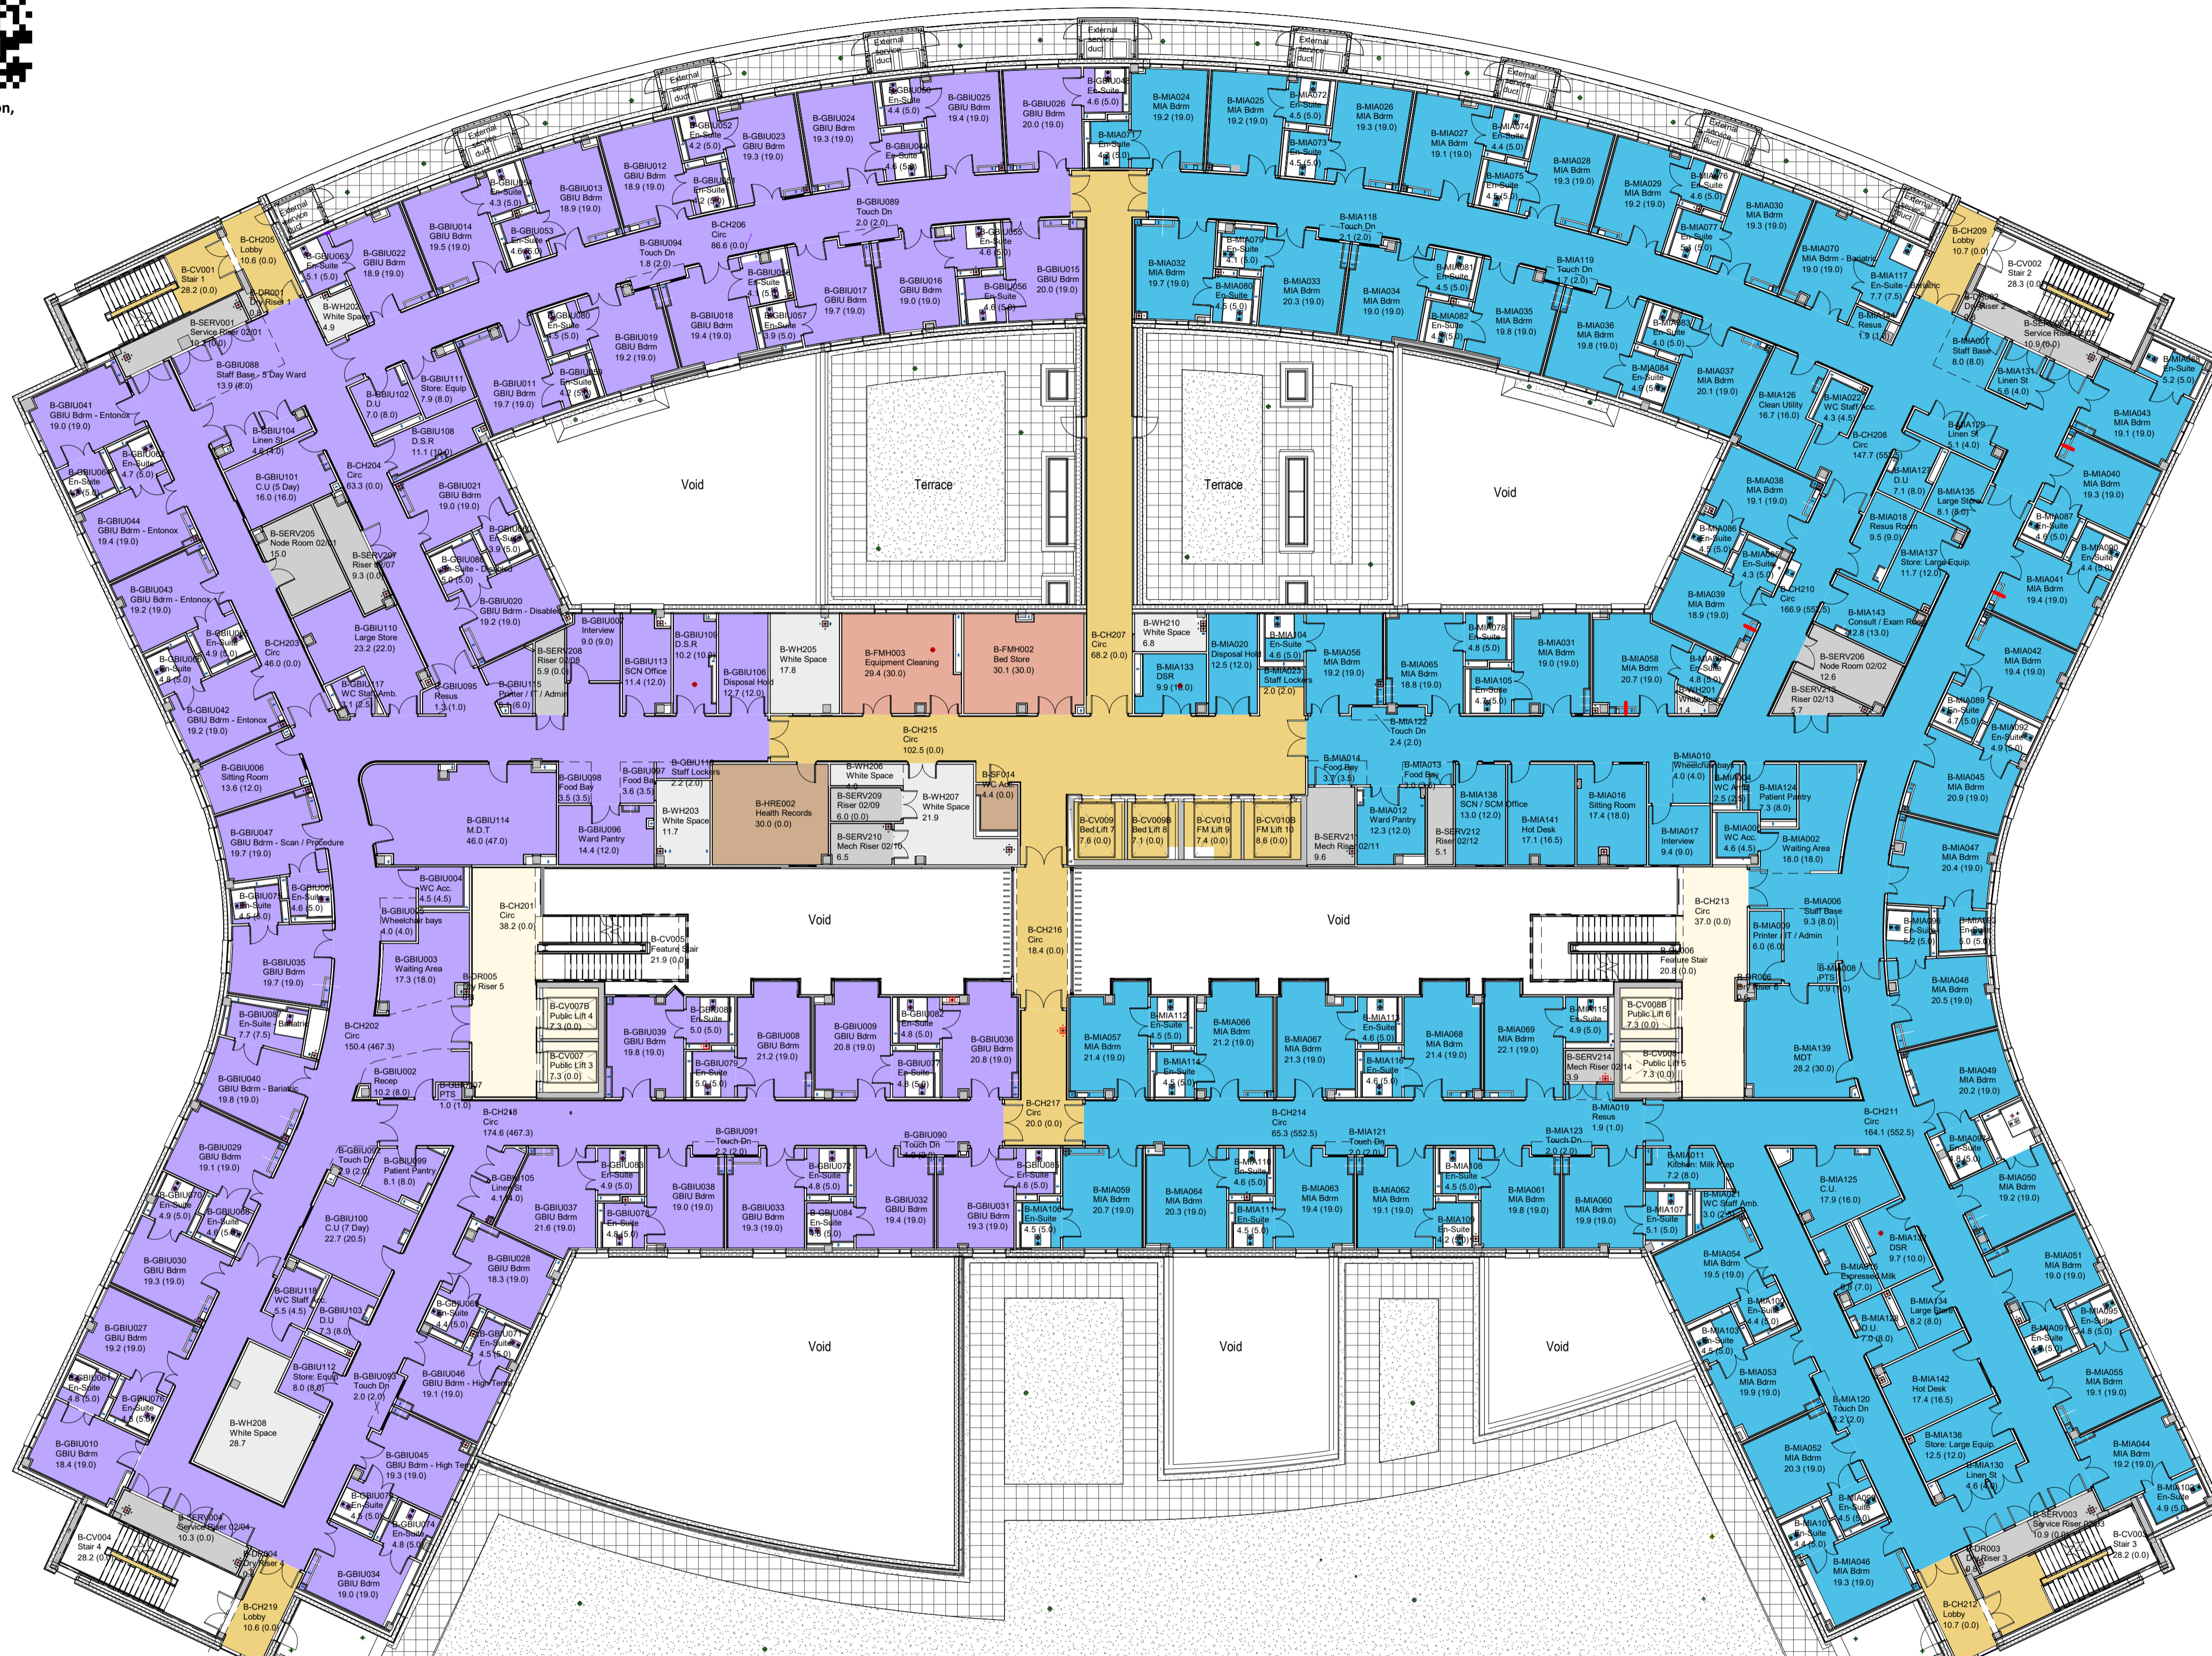

Department Legend

- ACRM
- ADMINISTRATION
- BIRTHING
- BREAST OPD
- CAU
- CONTROLLED CIRCULATION
- ENT
- EPAU
- EXTERNAL SERVICE AREA
- FM Hub
- FOETAL MEDICINE
- FR BLIND
- gppd
- GYNAE & BREAST INPATIENT UNIT
- GYNAE OPD
- HEALTH RECORDS
- HOTEL
- INDUCTION SUITE
- MAIN ENTRANCE
- MATERNITY
- MATERNITY OPD
- MEDICAL GAS STORE
- MRI
- NEONATAL
- OVERNIGHT STAY
- PLANT
- Plant
- PUBLIC CIRCULATION
- RESEARCH & TEACHING
- SANCTUARY
- SHARED OPD
- STAFF FACILITIES
- THEATRE
- TRIAGE
- ULTRASOUND
- White Space

This drawing has been prepared solely for the use of Graham Construction/ NHS Grampian and there are no representations of any kind made by NORR Consultants Limited to any party with whom NORR Consultants Limited has not entered into a contract

This drawing must not be used, reproduced or revised without written permission.

This drawing shall not be used for construction purposes until the "CONSTRUCTION" status appears under the Sheet Status.

Contractors must only work to figured dimensions which are to be checked on site. Do not scale from hard copy drawings

DATE	REVISION	REV	DRW	CHK
2020.03.20	1:200 comments incorporated	P01	BD	MR
2021.05.26	Drawing updated to reflect Stage 3 development.	P01	CC	CM
2022.01.05	Construction issue	C01	GM	KF
2022.08.25	General updates with Design Development	C02	CM	KF

Scale	1 : 200@A1	Drawn	KF	Date	2018.06.22
Client	Graham Construction/ NHS Grampian				
Project	The Baird Family Hospital				
Drawing Title	1-200 Second Floor Plan				

The Baird Family Hospital
The ANCHOR Centre


GRAHAM / NHS Grampian

NORR
NORR Consultants Limited.
An Ingenium International Company
Skypark 5, Suite 1A, 45 Finnieston Street,
Glasgow, G3 8JU Scotland, UK
norr.com

Sheet Status	A - FOR CONSTRUCTION		
Project No.	IAGG20-0069		
Drawing No.	N106H-NOR-XX-02-DR-A-00001	Rev.	C02



If you have a question, scan here!

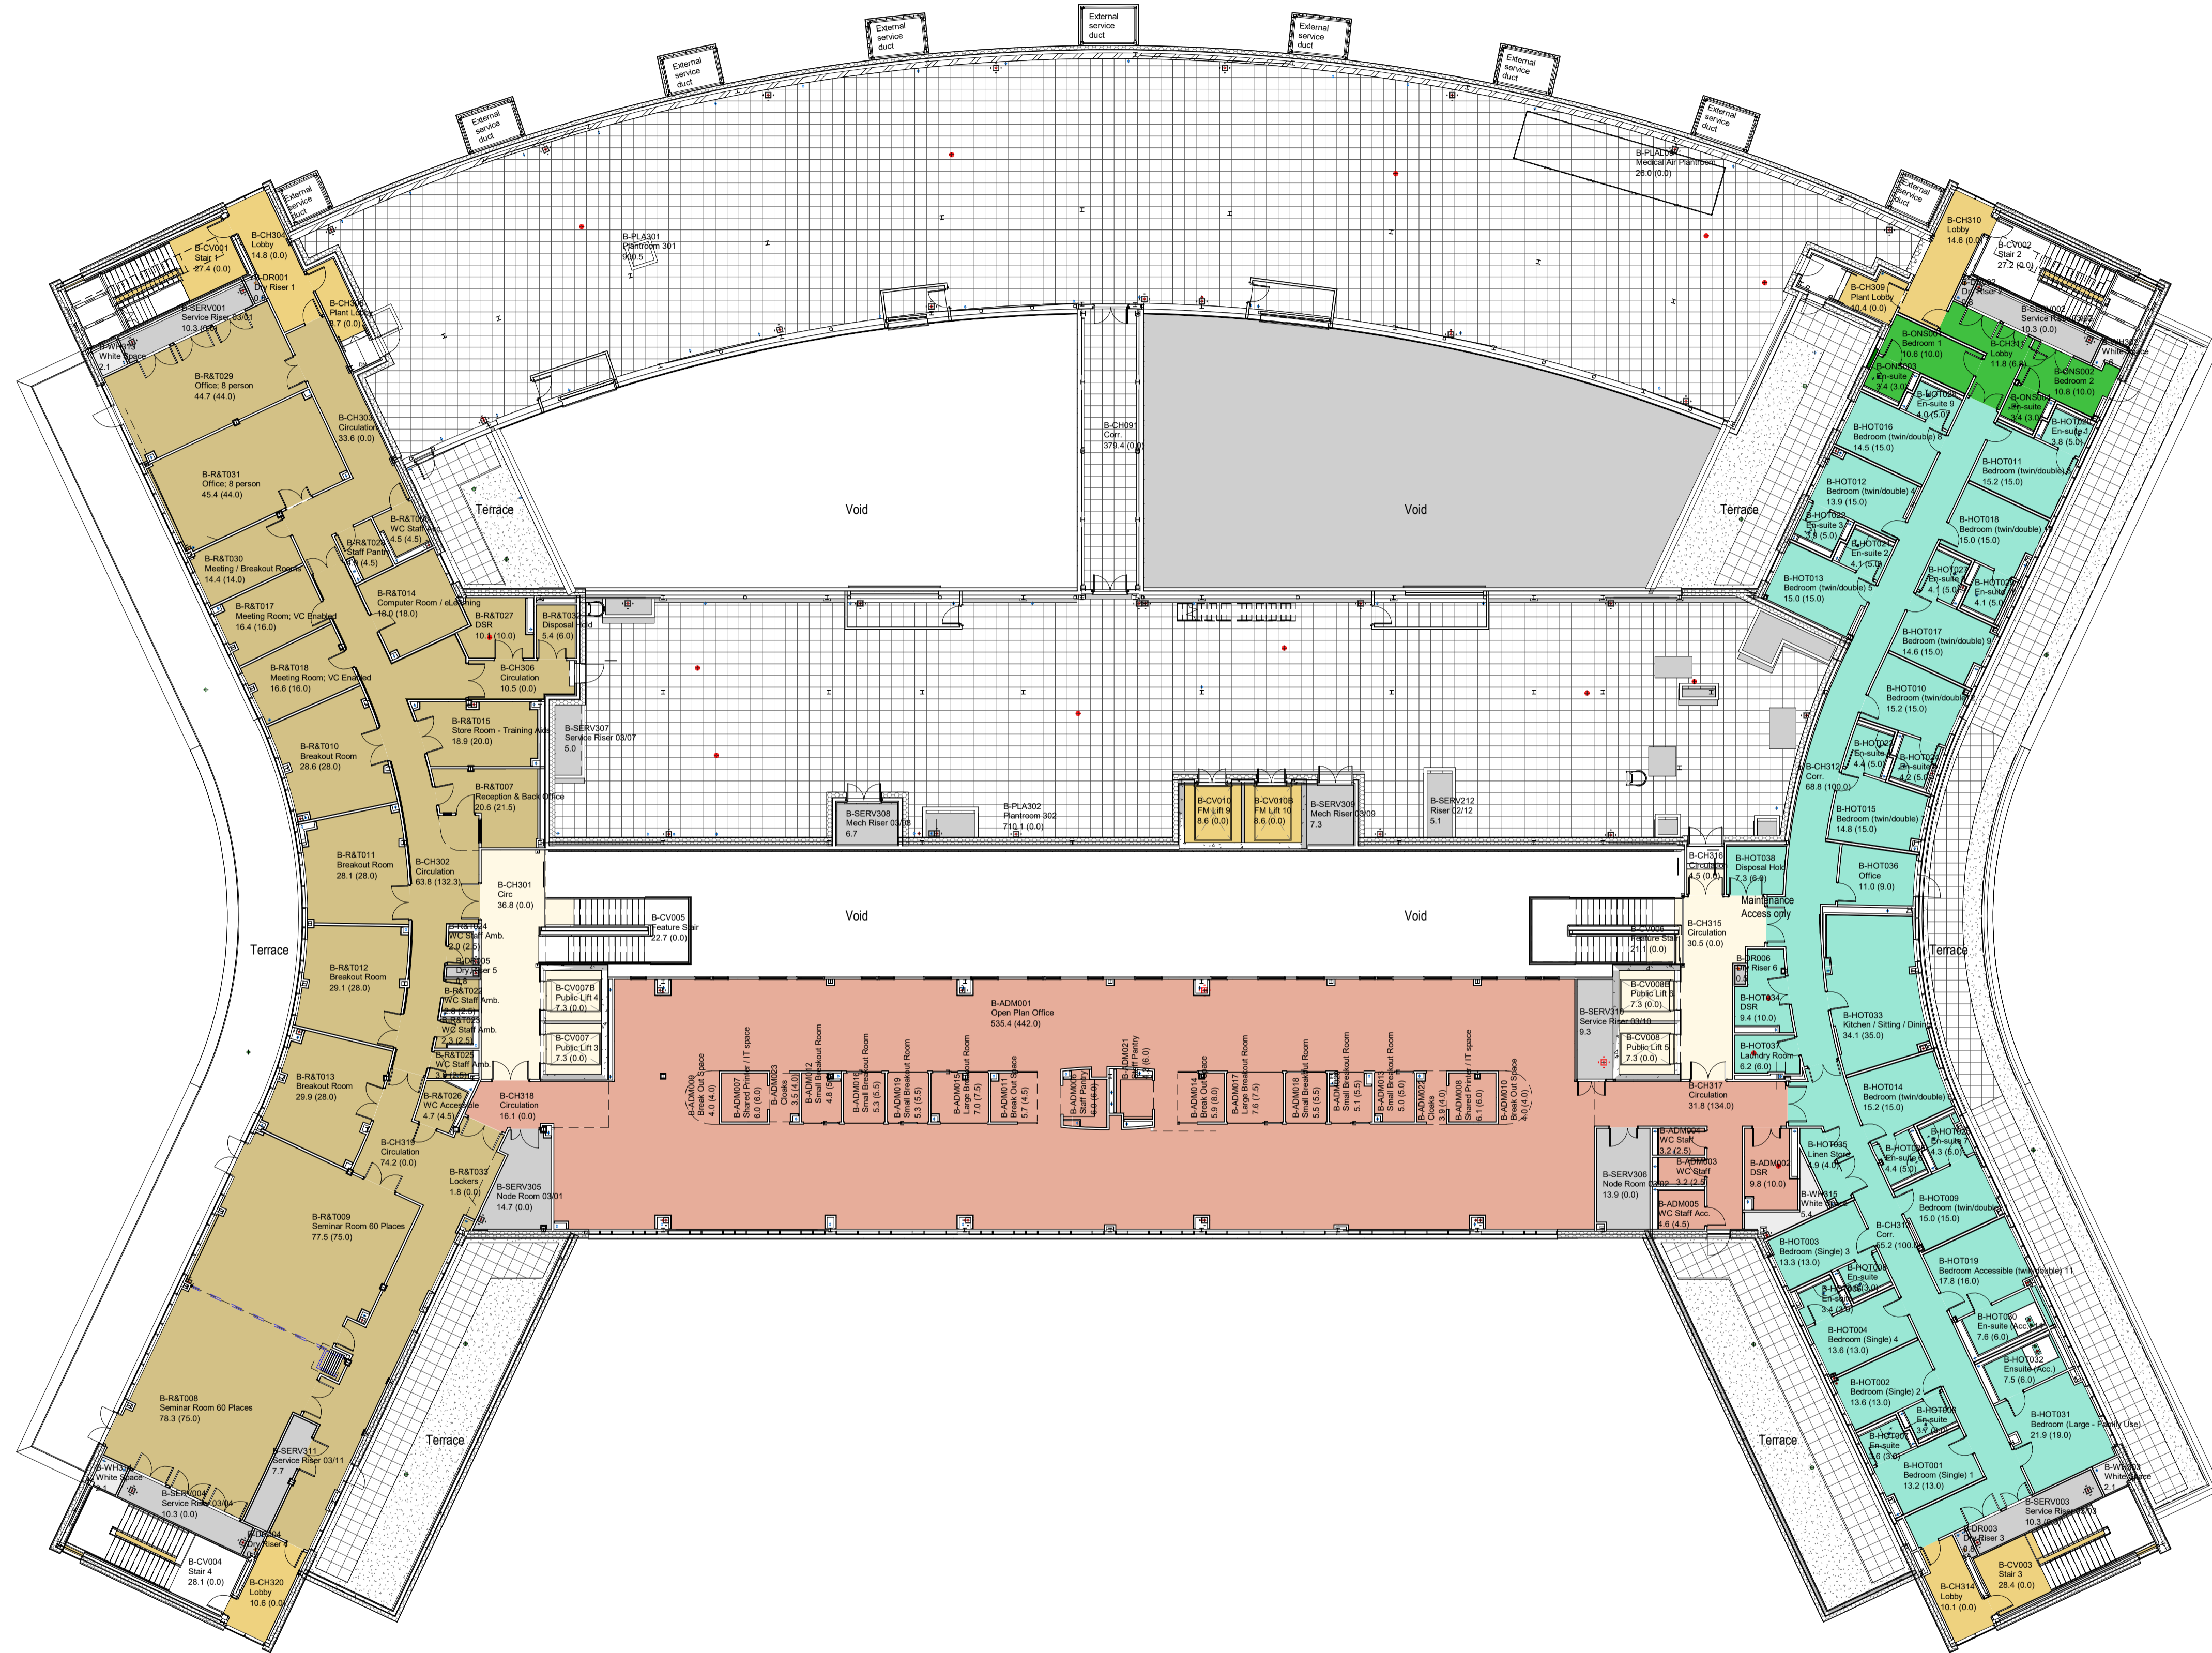

Department Legend

- ACRM
- ADMINISTRATION
- BIRTHING
- BREAST OPD
- CMU
- CONTROLLED CIRCULATION
- ENT
- EPAU
- EXTERNAL SERVICE AREA
- FM Hub
- FOETAL MEDICINE
- FR BLIND
- gspd
- GYNAE & BREAST INPATIENT UNIT
- GYNAE OPD
- HEALTH RECORDS
- HOTEL
- INDUCTION SUITE
- MAIN ENTRANCE
- MATERNITY
- MATERNITY OPD
- MEDICAL GAS STORE
- MRI
- NEONATAL
- OVERNIGHT STAY
- PLANT
- Plant
- PUBLIC CIRCULATION
- RESEARCH & TEACHING
- SANCTUARY
- SHARED OPD
- STAFF FACILITIES
- THEATRE
- TRIAGE
- ULTRASOUND
- White Space

Third Floor 1.200
1: 200

<p>This drawing has been prepared solely for the use of Graham Construction/ NHS Grampian and there are no representations of any kind made by NORR Consultants Limited to any party with whom NORR Consultants Limited has not entered into a contract</p> <p>This drawing must not be used, reproduced or revised without written permission.</p> <p>This drawing shall not be used for construction purposes until the "CONSTRUCTION" status appears under the Sheet Status.</p> <p>Constructors must only work to figured dimensions which are to be checked on site. Do not scale from hard copy drawings</p>	DATE	REVISION	REV	DRW	CHK	Scale 1: 200@A1	Client Graham Construction/ NHS Grampian	Project The Baird Family Hospital	Drawing Title 1-200 Third Floor Plan	Sheet Status A - FOR CONSTRUCTION	Project No. IAGG20-0069	Drawing No. N106H-NOR-XX-03-DR-A-00001	Rev. C02			
	2021.05.26	Drawing updated to reflect Stage 3 development.	P01	0	CC									CM	Drawn KF	Date 2018.06.22
	2021.10.08	Revision notes added to drawing.	P01	1	CYS									KF		
	2022.01.05	Construction issue	C01	1	GM									KF		
	2022.08.25	General updates with Design Development	C02	1	CM	KF										

The Baird Family Hospital
The ANCHOR Centre

GRAHAM

NHS
Grampian

NORR
NORR Consultants Limited.
An Ingenium International Company
Skypark 5, Suite 1A, 45 Finnieston Street,
Glasgow, G3 8JU Scotland, UK
norr.com